







City of Sault Ste. Marie

Queen Street Improvements (Gore to Pim) and Spring Street Waterfront Connector Queen Street (East of March St. to West of Pim St.)

Final Concept Design July 22, 2022

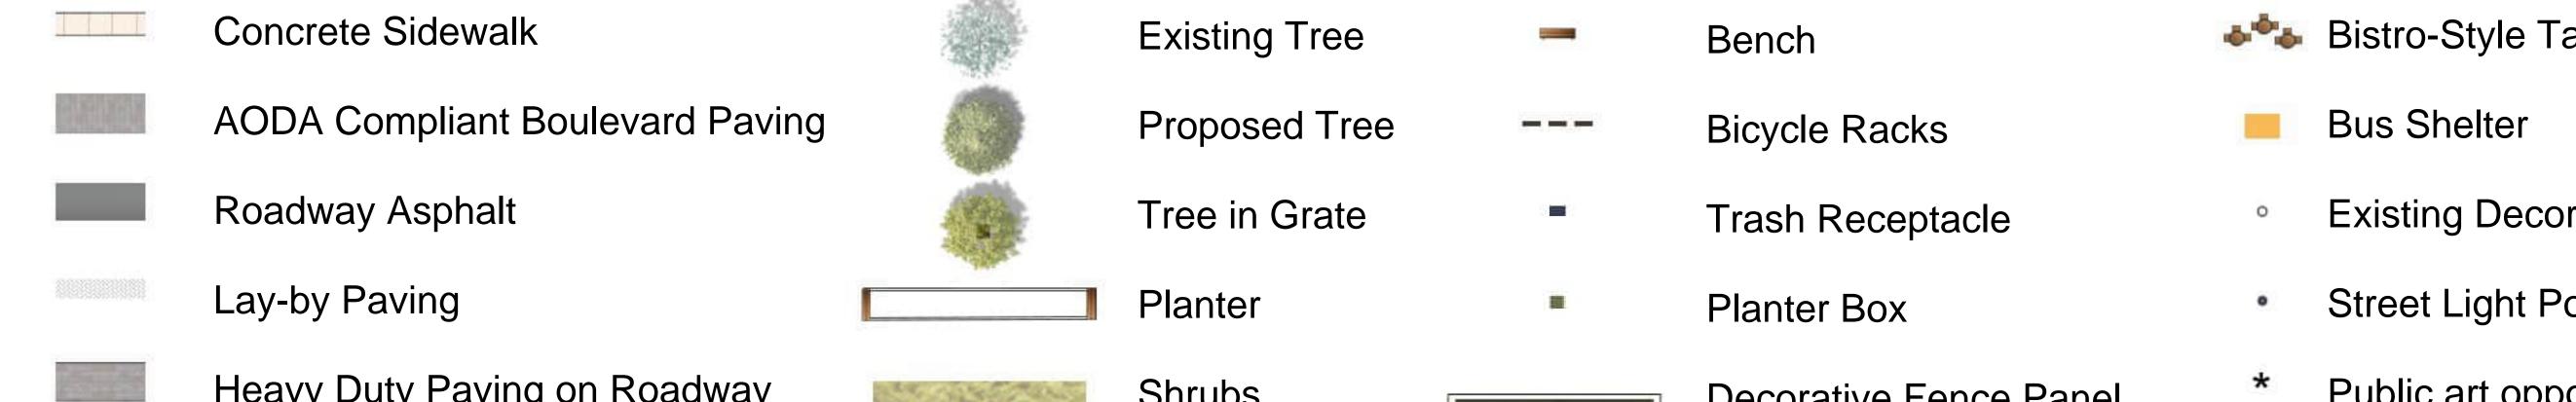

Accessible Parking Space

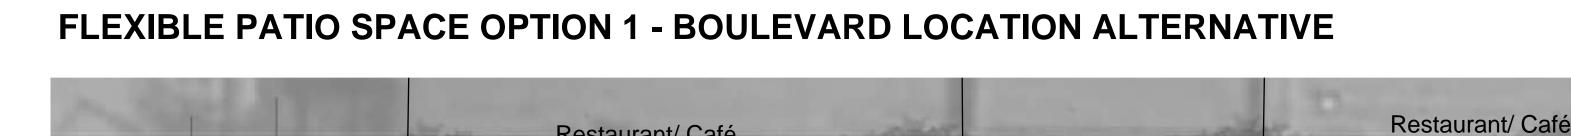



FLEXIBLE PATIO SPACE OPTION 2 - ADJACENT TO BUILDING ALTERNATIVE

